


SECTION A-A

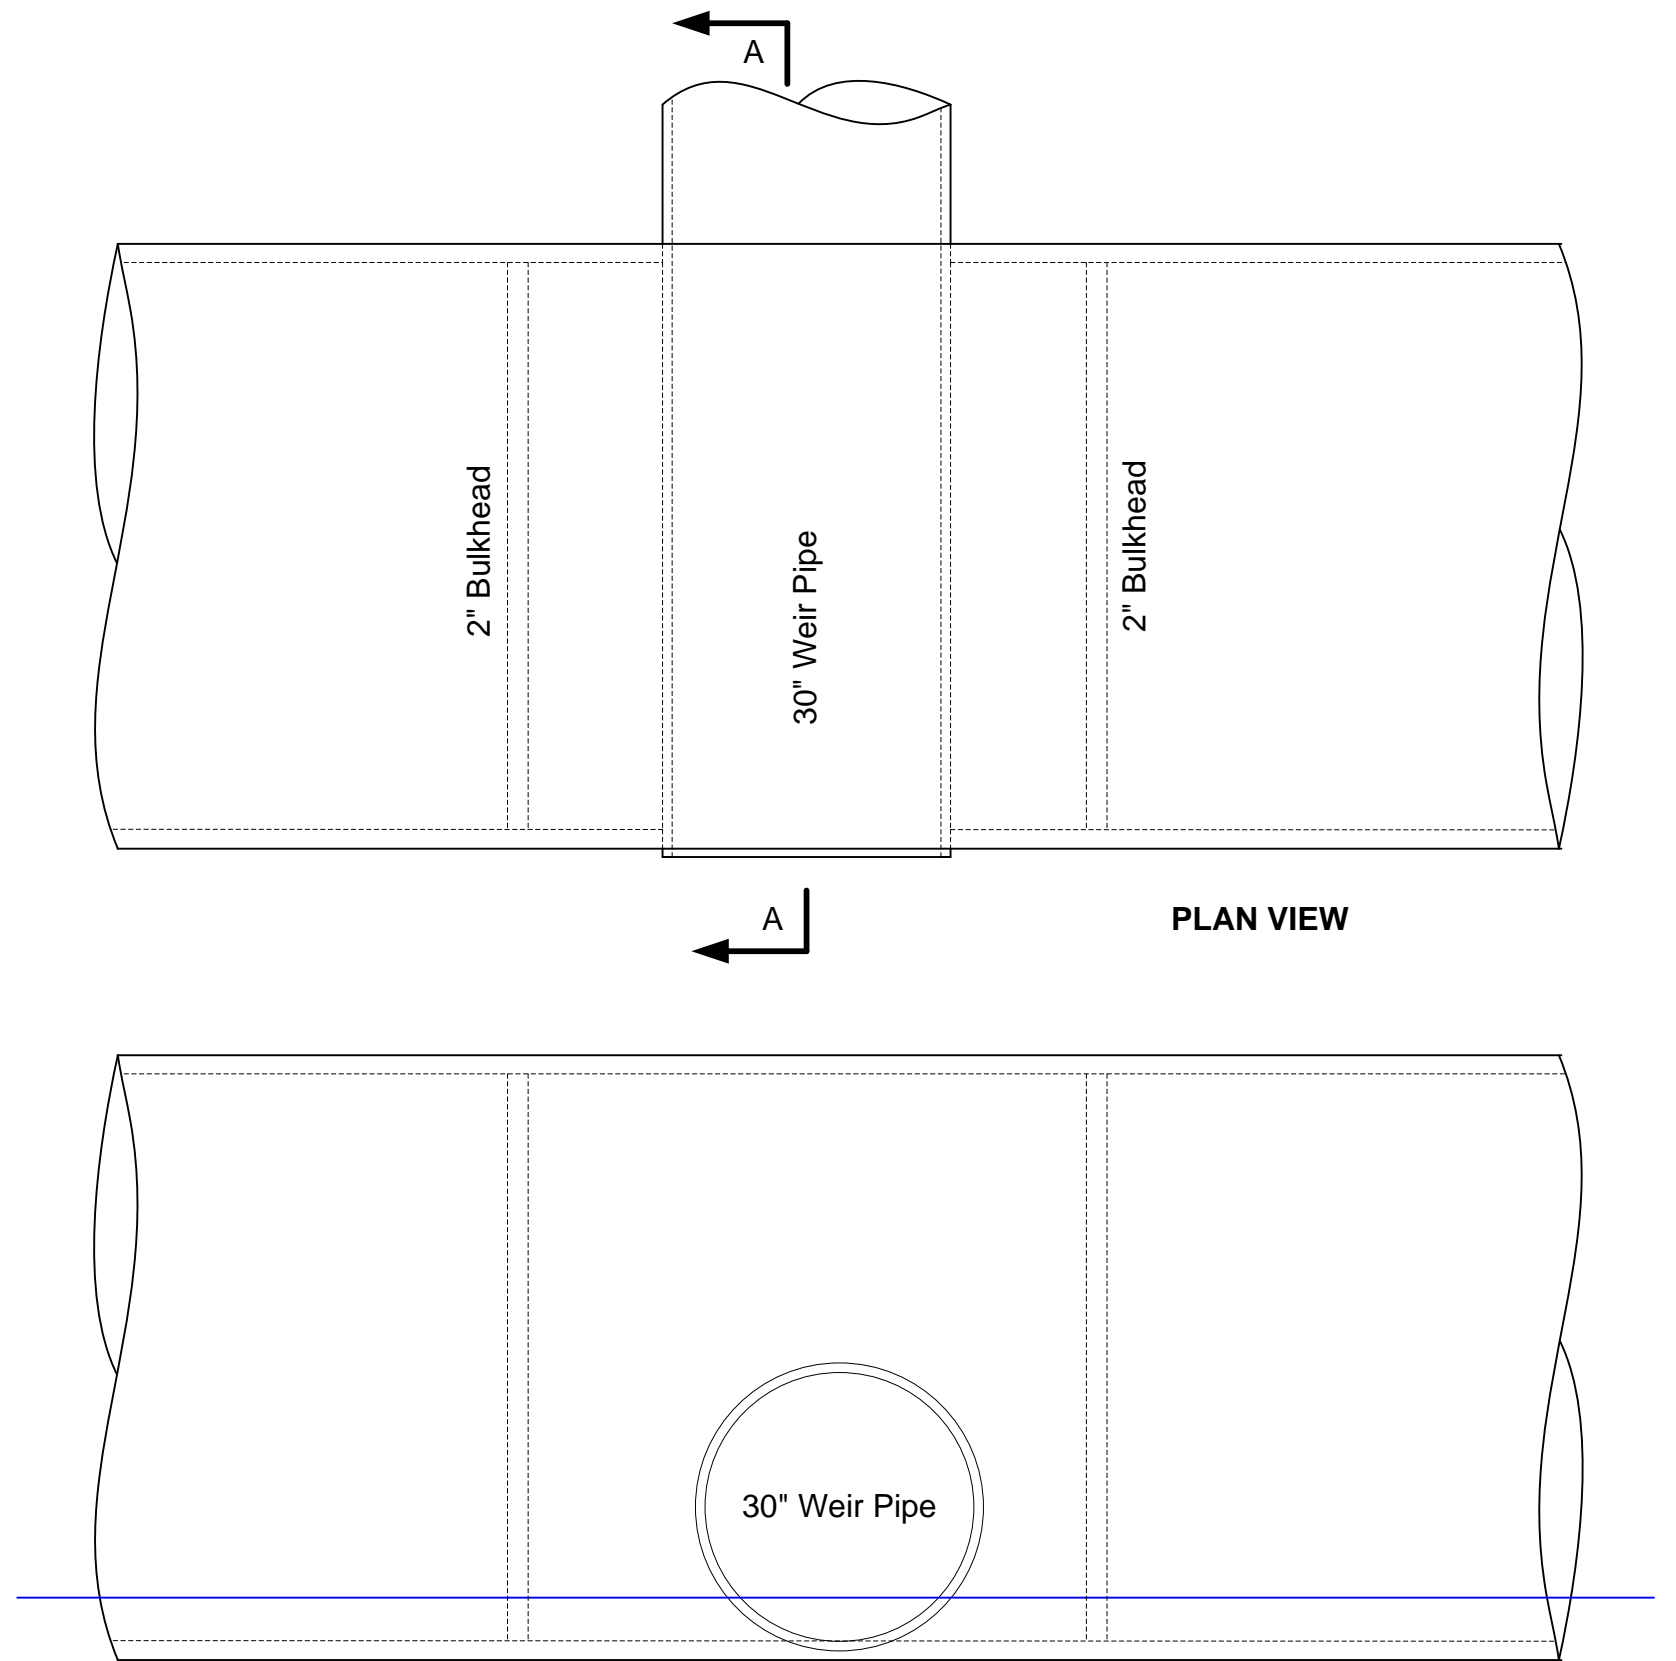

PLAN VIEW

FRONT VIEW

STEWART TECHNOLOGY ASSOCIATES, Houston, TX. 713-789-8341. www.stewart-usa.com.

Project: OFFSHORE OIL SPILL CONTAINMENT, COLLECTION AND SEPARATION SYSTEM

Client: INTERNAL

Checked by: WPS

Revisions:
Approved by & Date:

File name:

Date: 05/13/10


Scale:

Title: Prelim. Detail at Weir Pipe

Drawing number: STA-990-001

Revision:

Sheet: 2

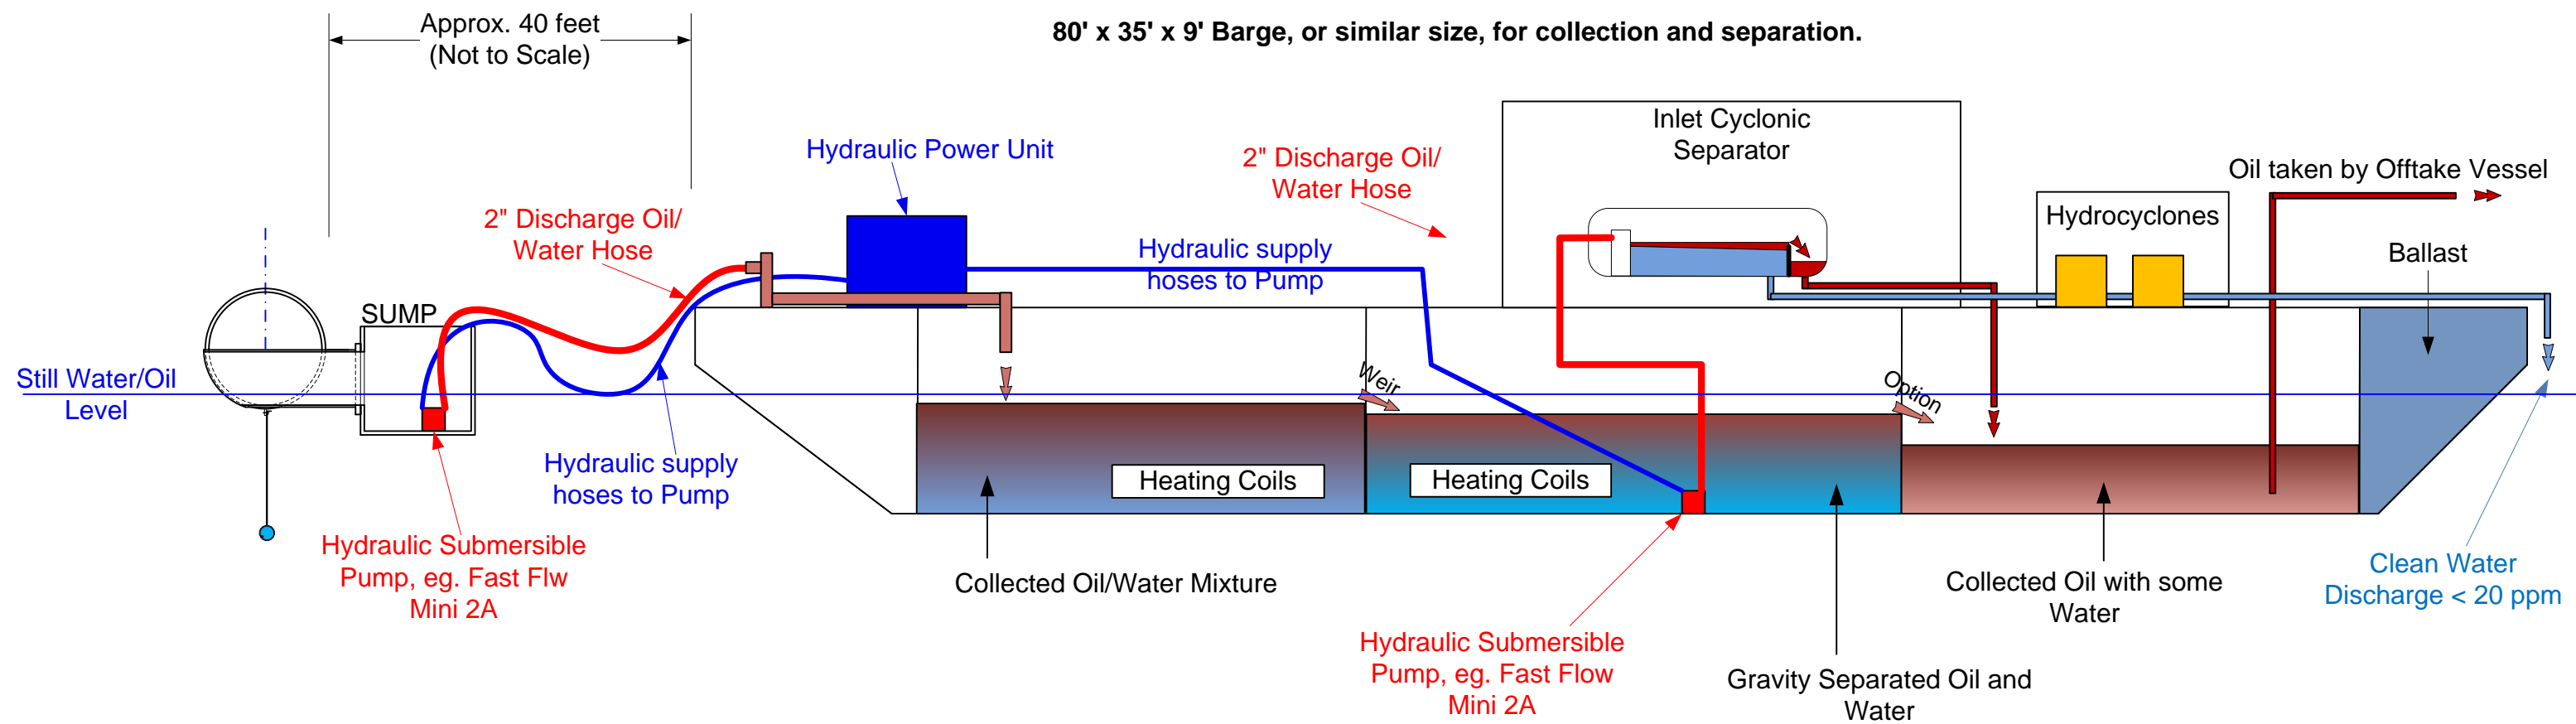

STEWART TECHNOLOGY ASSOCIATES, Houston, TX. 713-789-8341. www.stewart-usa.com.

Revisions:

Title: Barge Collection/Separation Schematic

Project: OFFSHORE OIL SPILL CONTAINMENT, COLLECTION AND SEPARATION SYSTEM

Client: INTERNAL

Checked by: WPS

Approved by & Date:


File name:

Date: 05/13/10

Scale:

Drawing number: STA-990-001

Revision: Sheet: 3

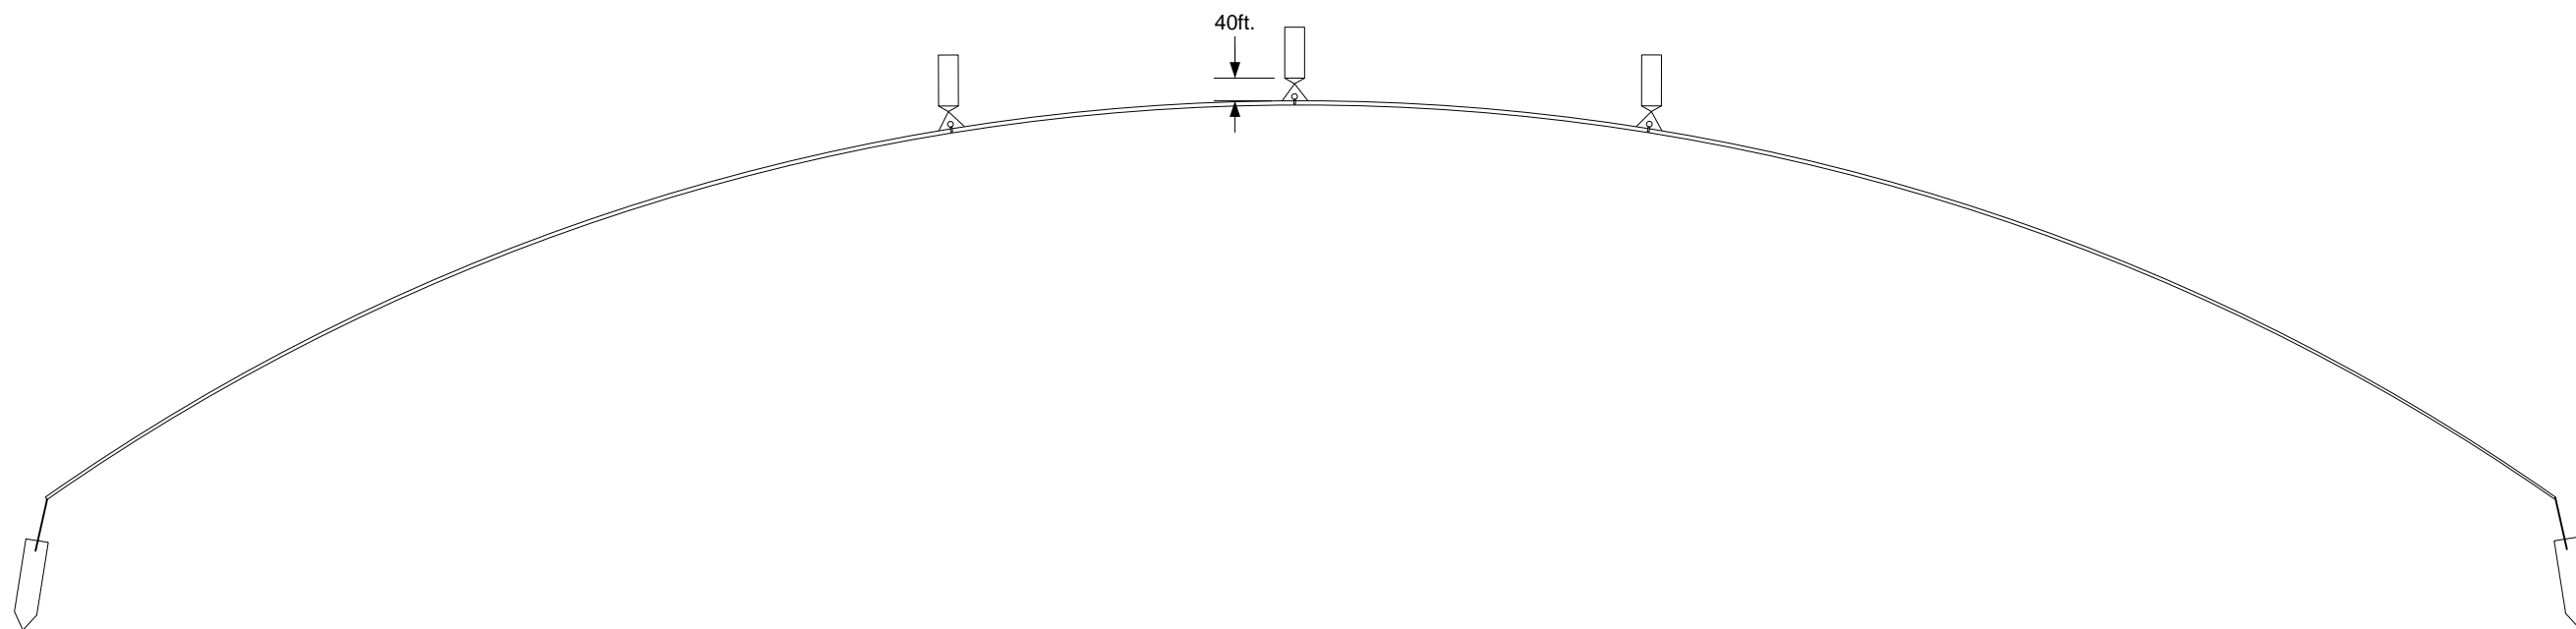

One Mile Long Boom with Three Weirs, Sumps, Barges and Separation Systems

